


Street: **ADAMS ST**  
X-Street: **BAXTER WAY**  
OFFICIAL USE ONLY

**SWING TIES**

HISTORICAL DATA  
MB. 88/23, 24  
TRACT 7640

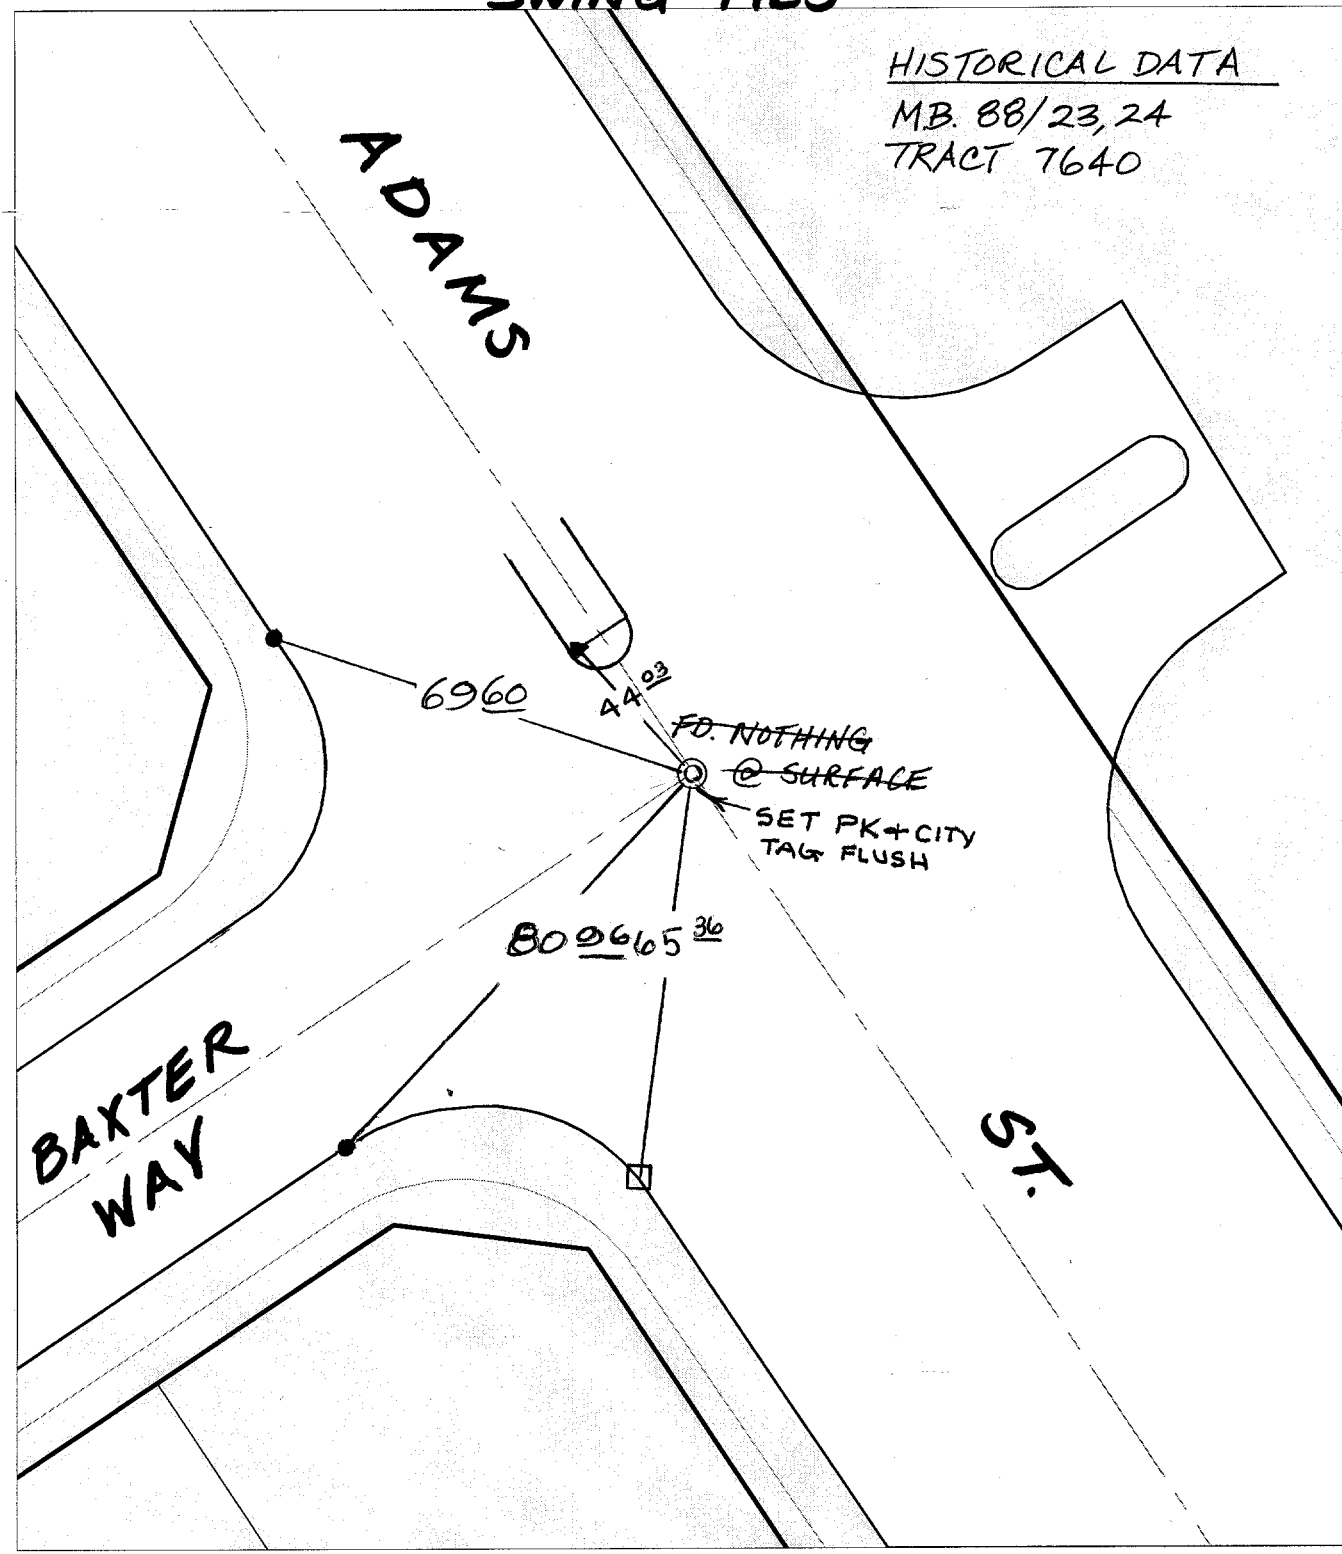


- |                          |                        |   |
|--------------------------|------------------------|---|
| ✕ FD. Ramset Nail on T/C | ● FD. LD. & TK. on T/C | P.K. and City Engineer tag to be set @ surface after street construction is complete. (If possible) |
| ■ FD. "C" Nail on T/C    | ○ Set LD. & TK. on T/C |   |

Scale: 1" = 30'  
Date: 05/09/01  
Drawn by: scurtis  
F.B.:  
TR-Sec: T3SR5W-9

**OFFICIAL TIE PLAT**  
**CITY OF RIVERSIDE**

*These ties are for the purpose of perpetuating the found monumentation. No claim is made as to the relationship of the points or lines shown hereon to true boundary locations.*

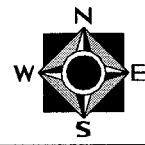

Sheet 1 of 1  
Cadme MB: 67-6